




案内図 No Scale

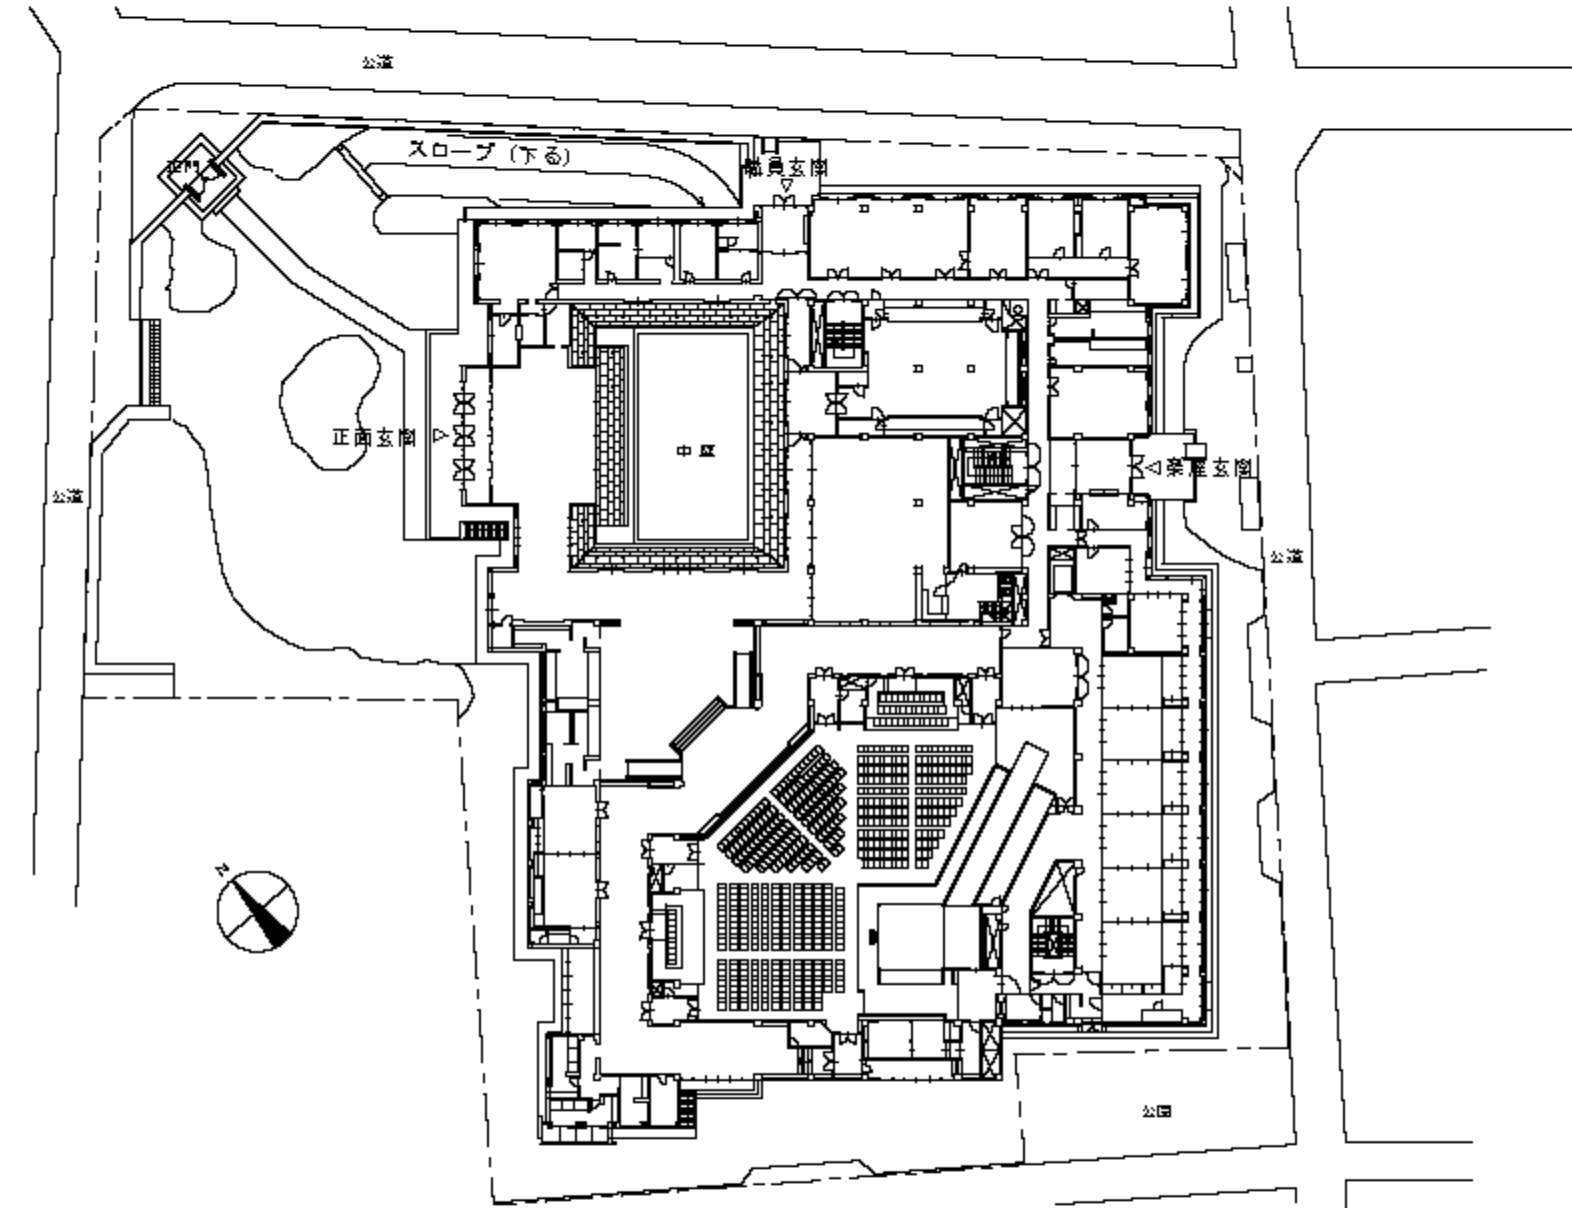


配置図 S=1/1000

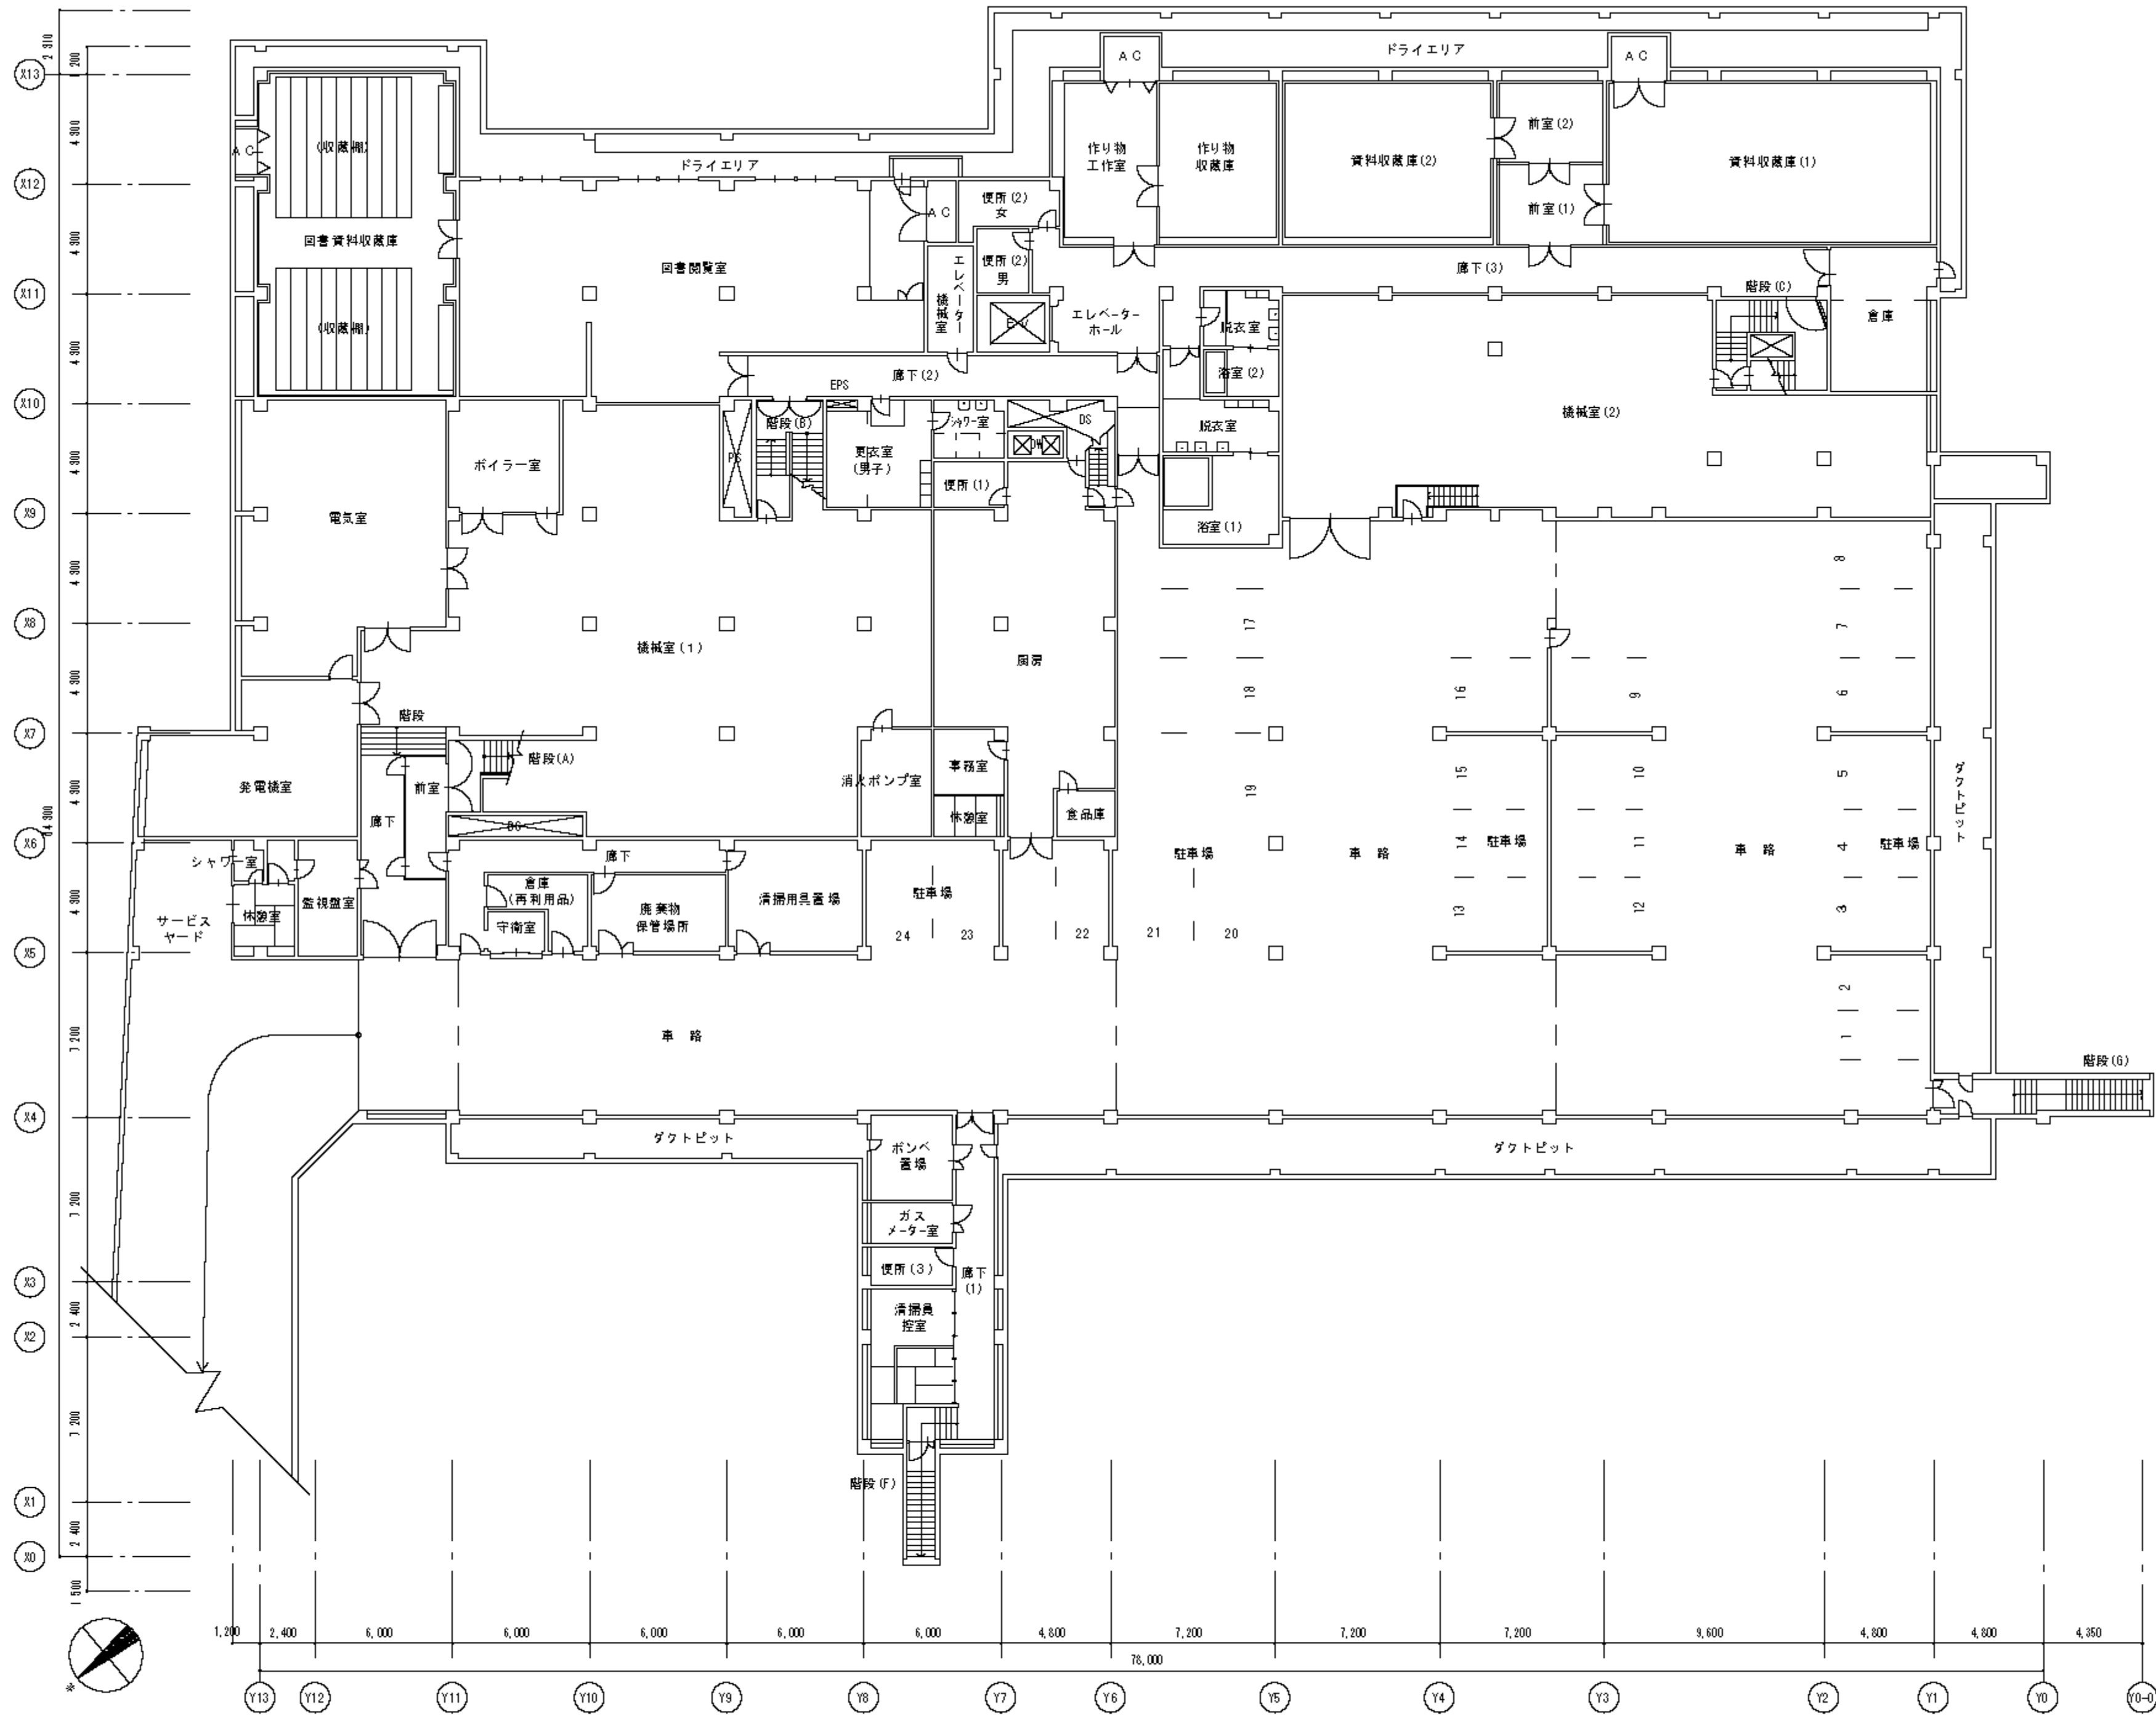


地階平面図 S=1/300

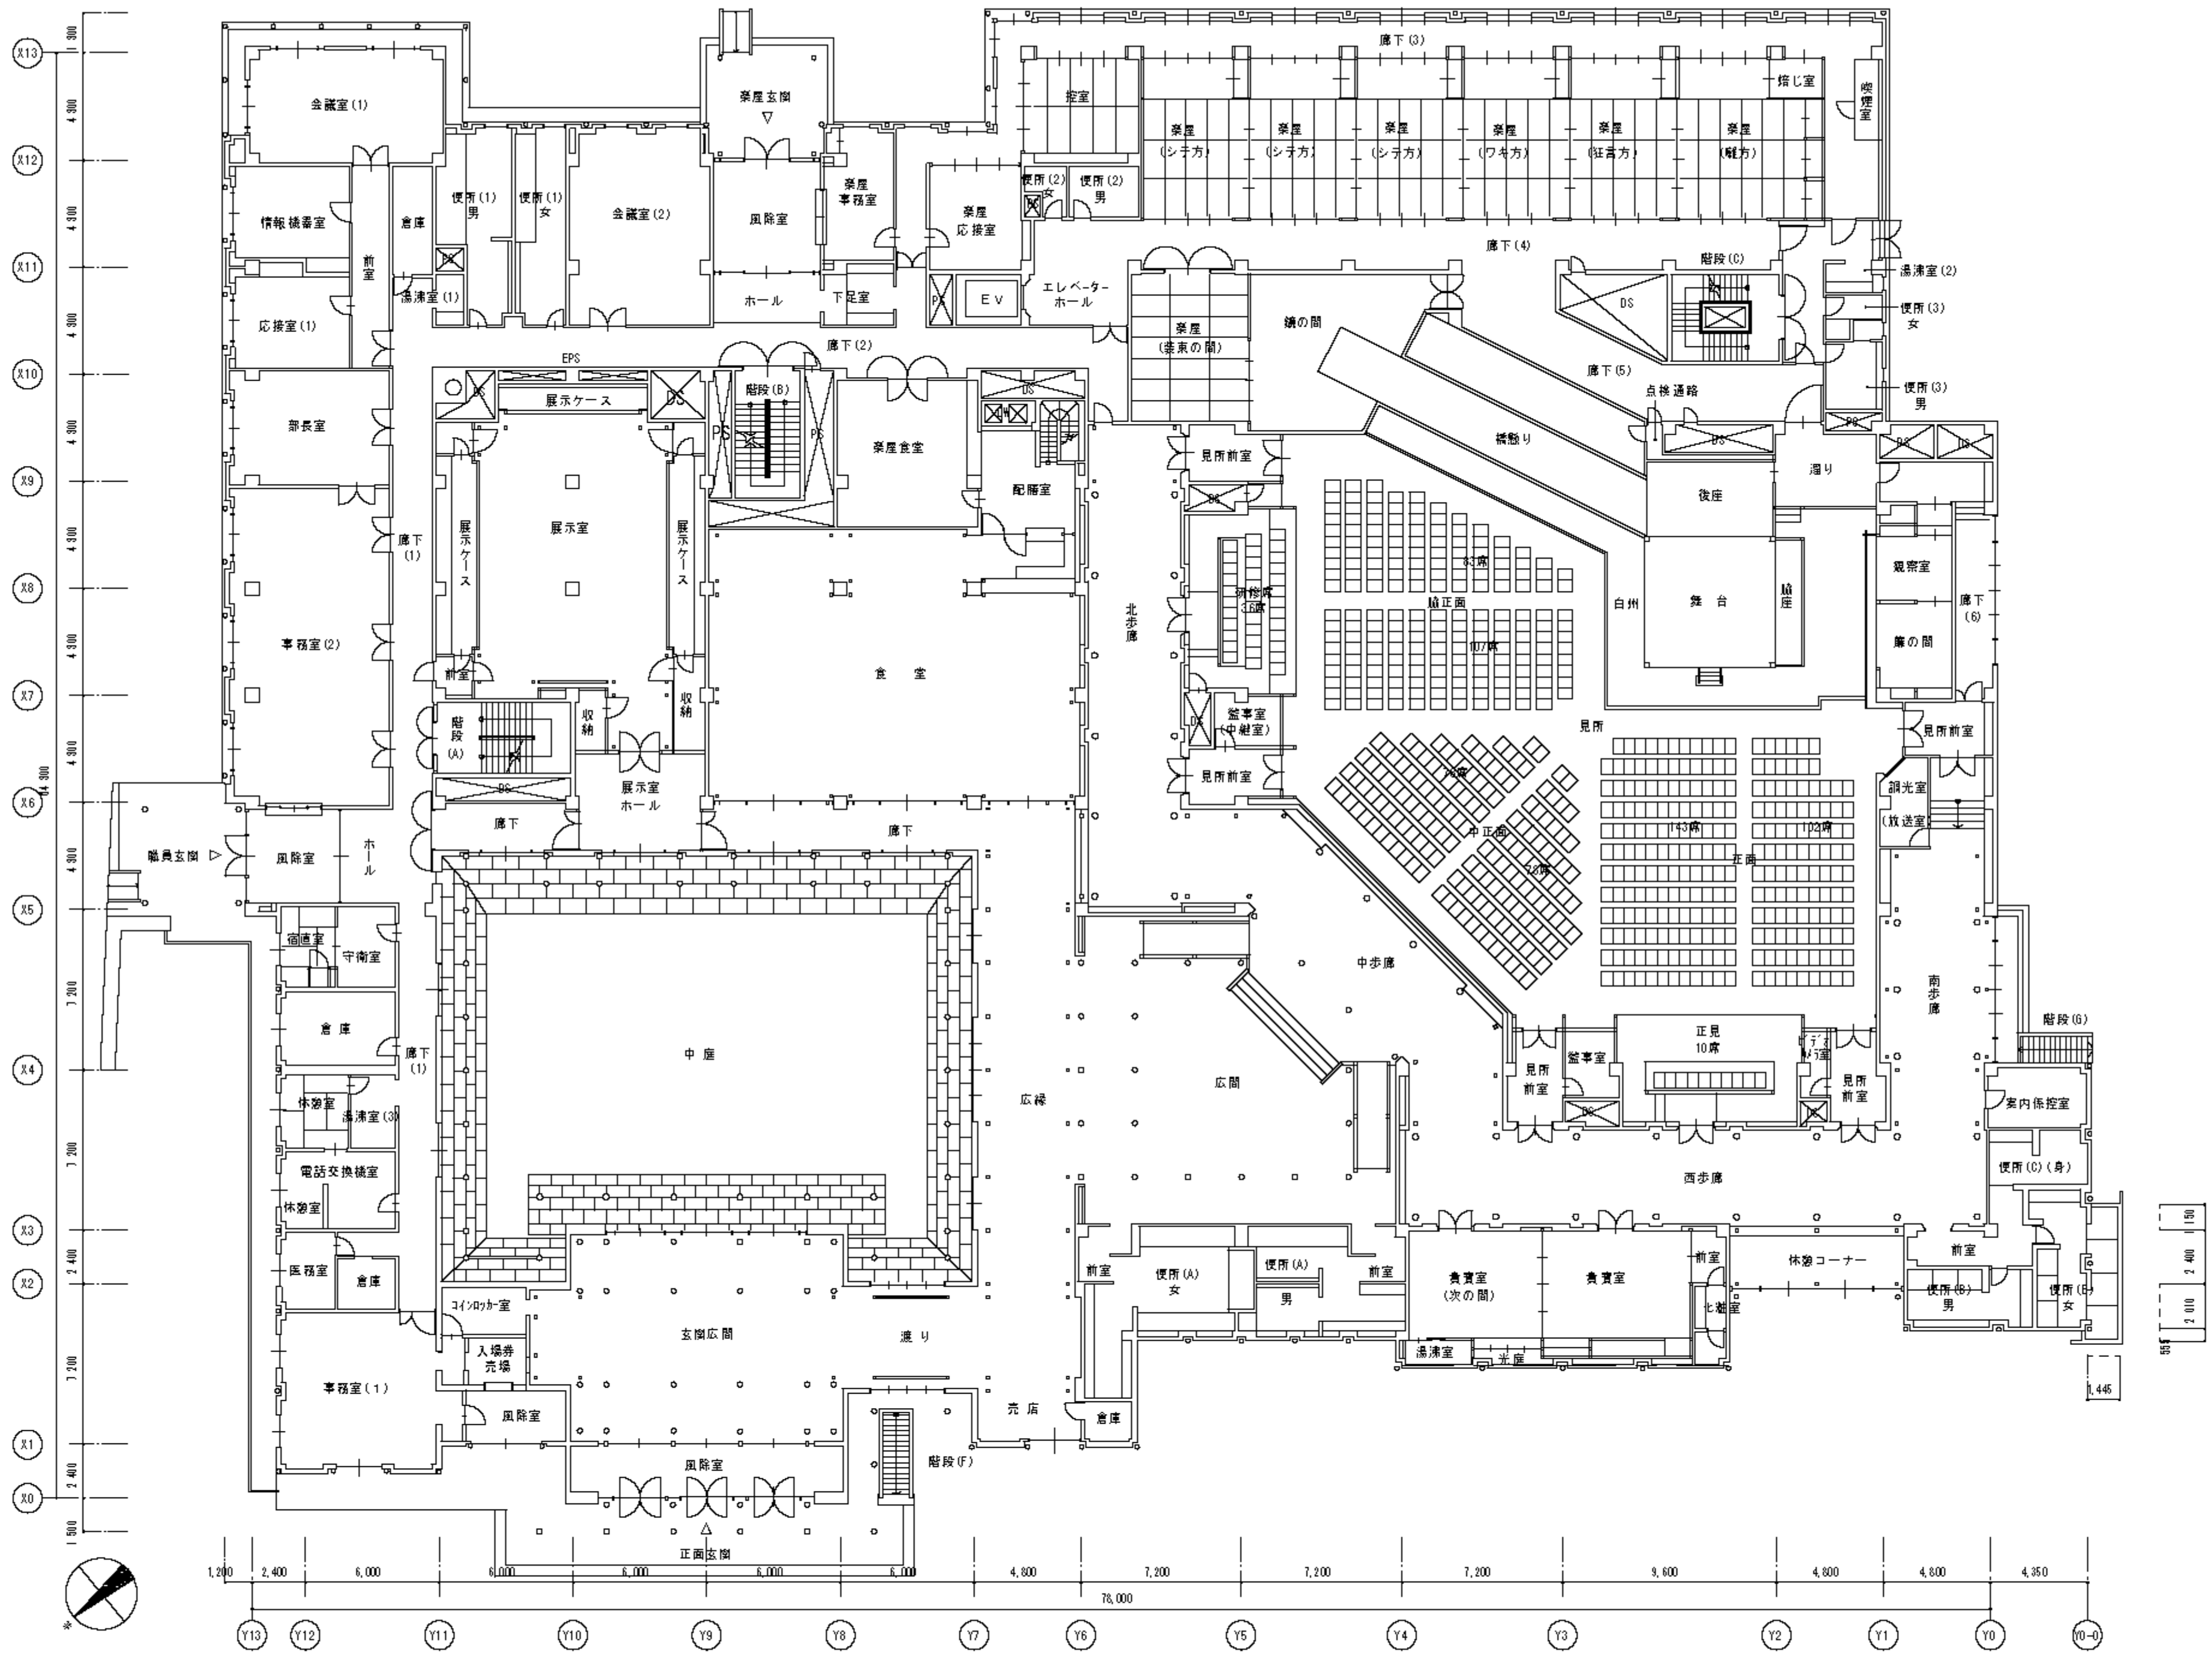


1階平面図 S=1/300

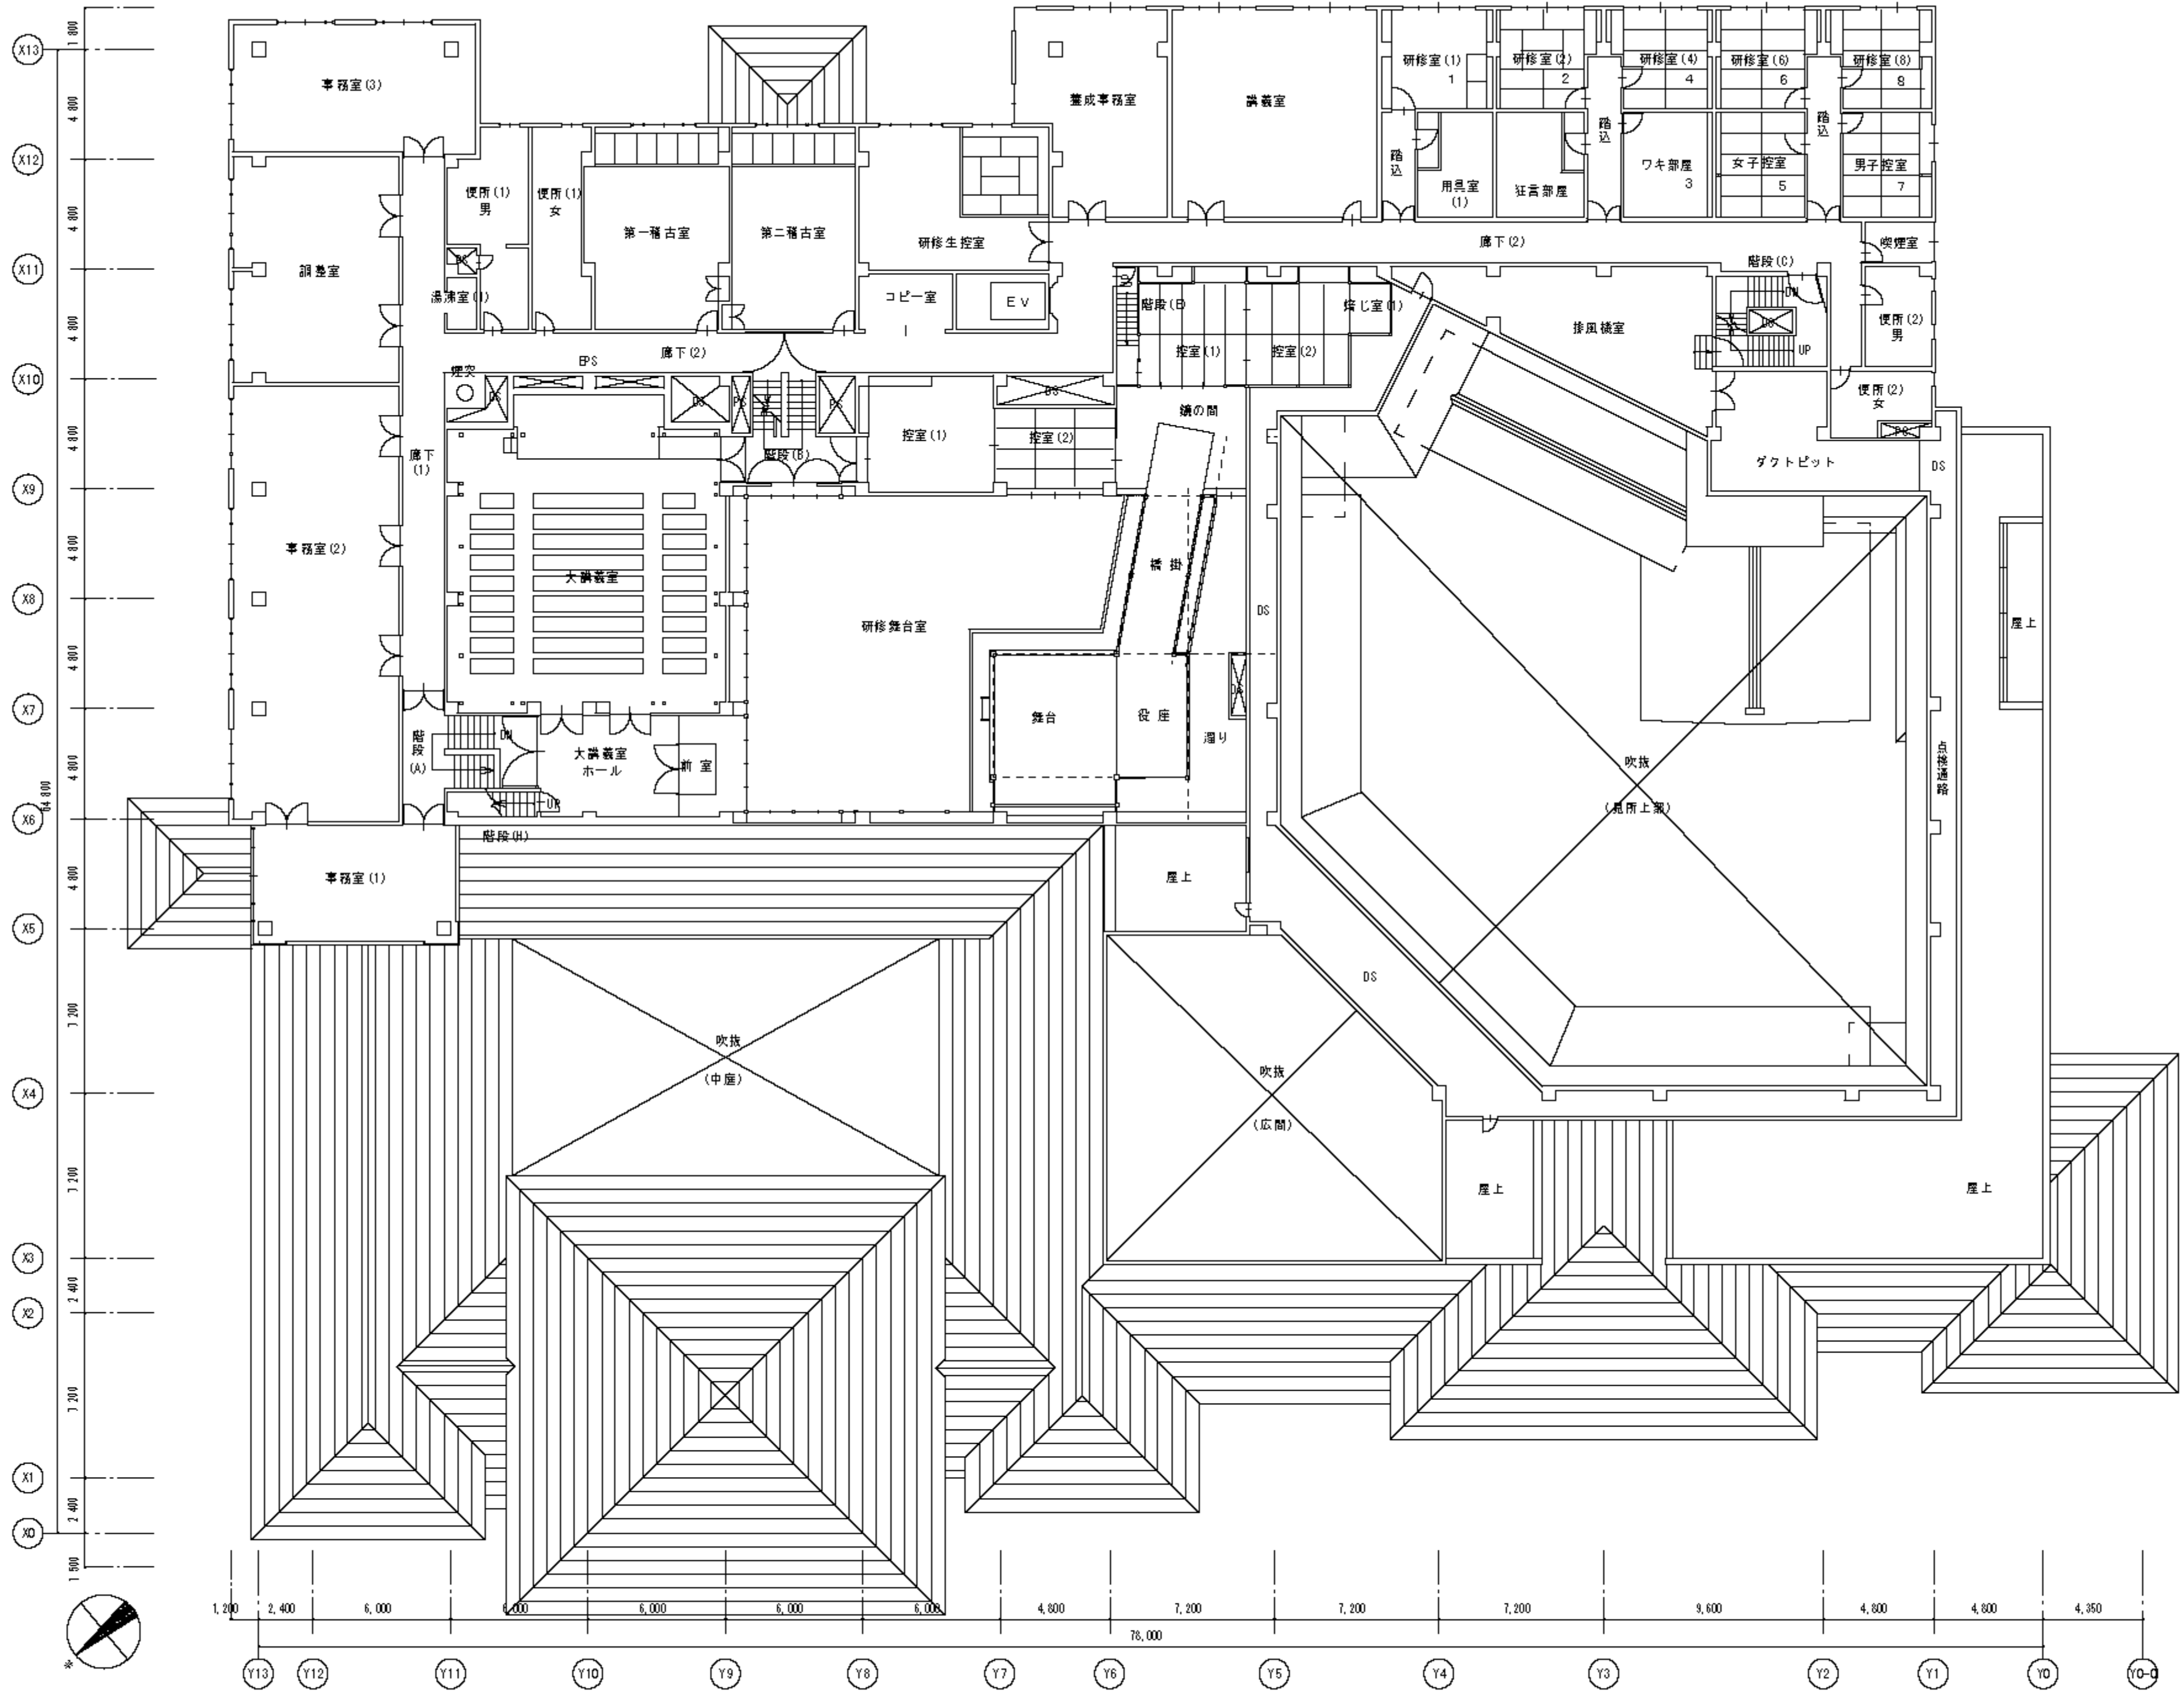


2階平面図 S=1/300

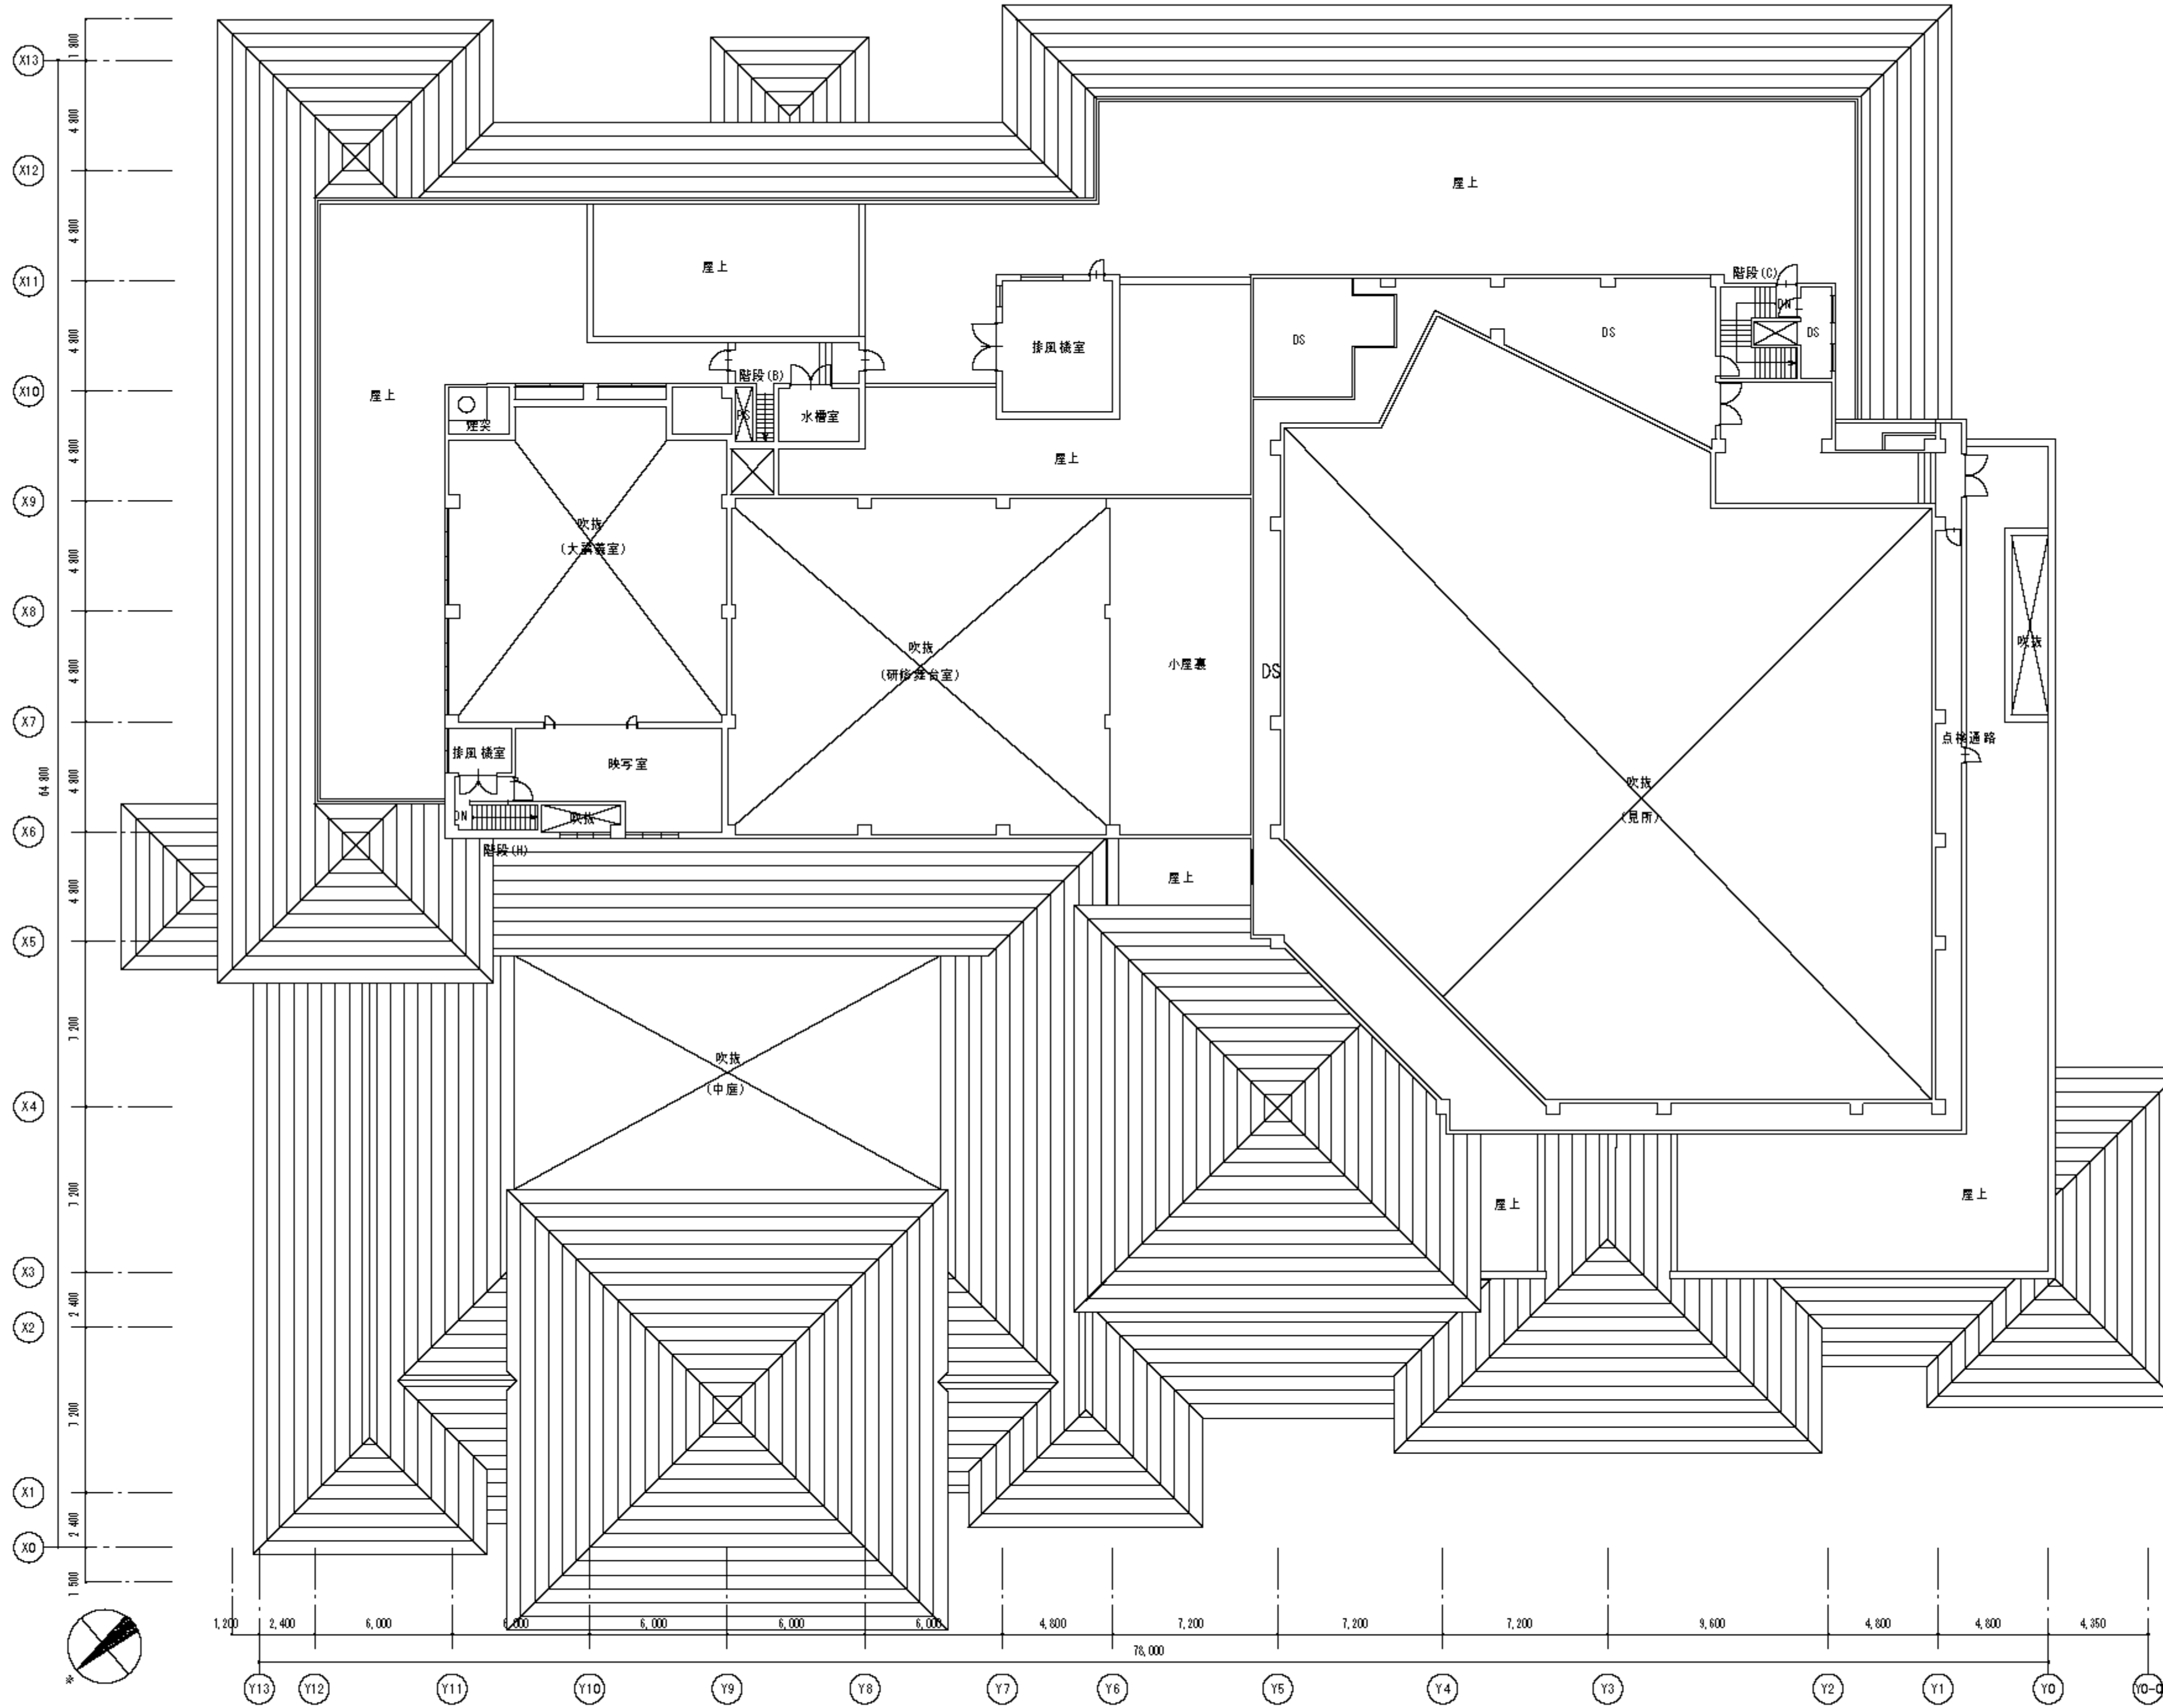


屋上平面圖 S=1/300

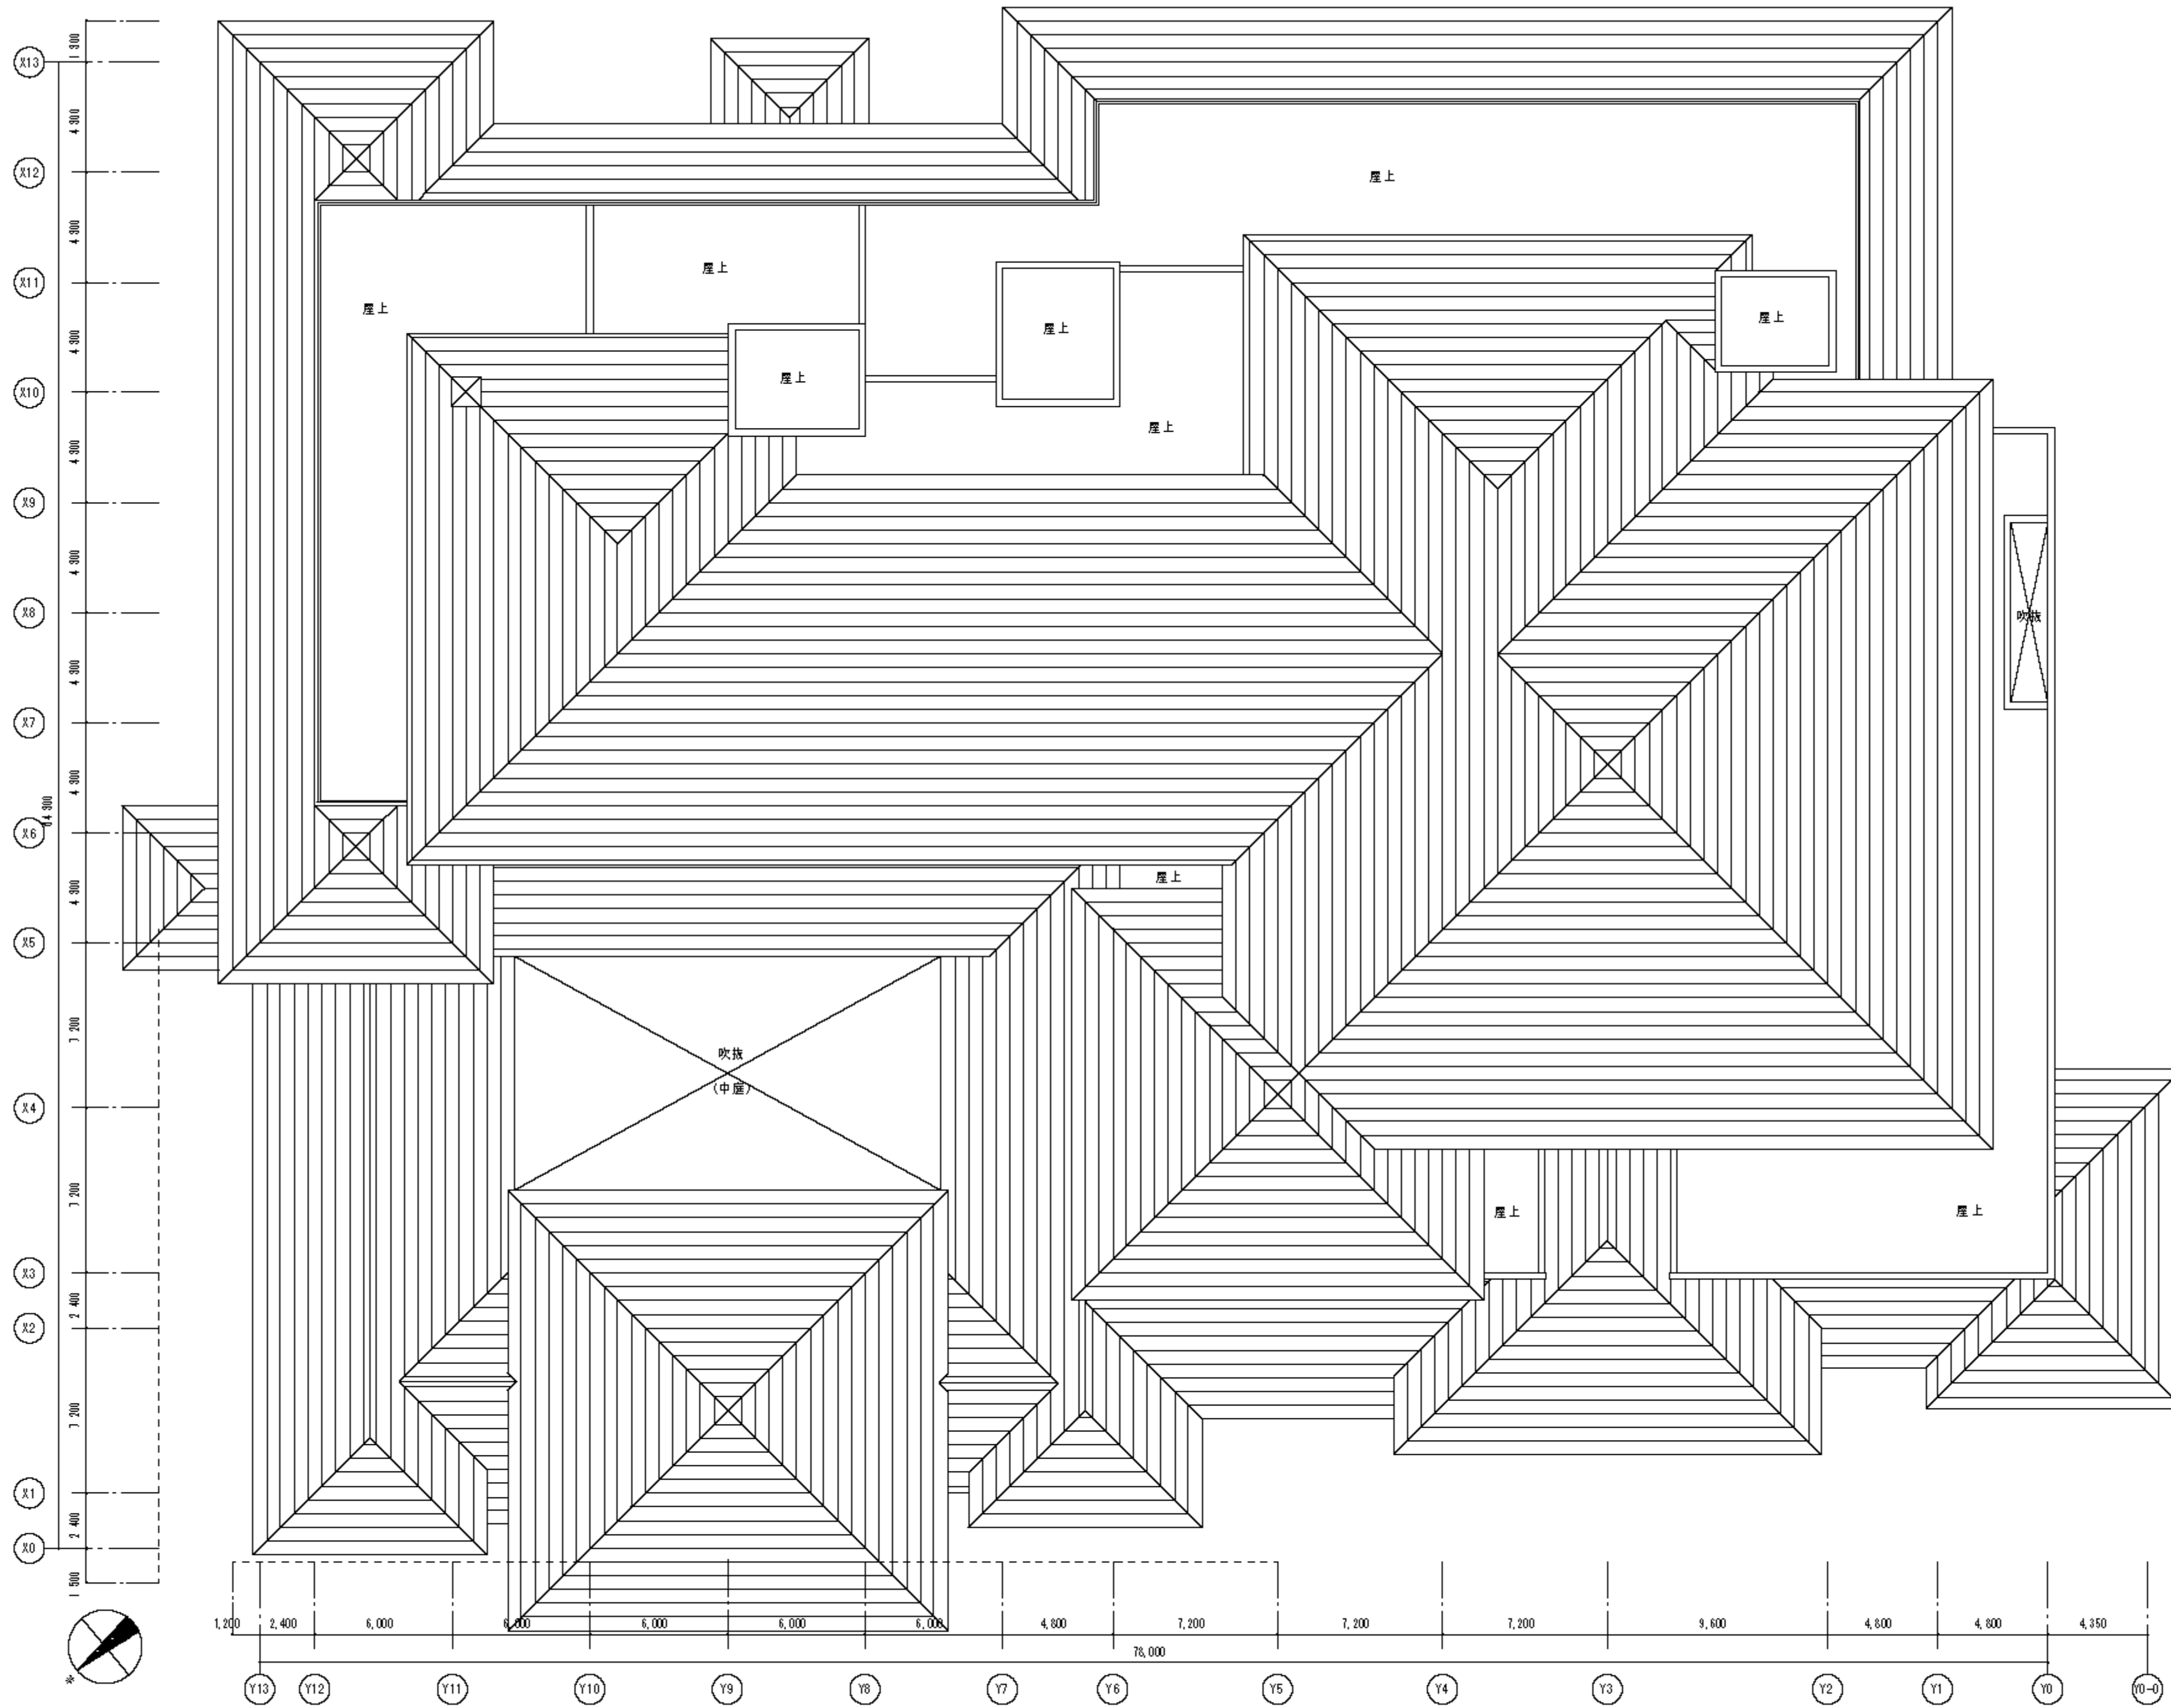


屋根伏図 S=1/300

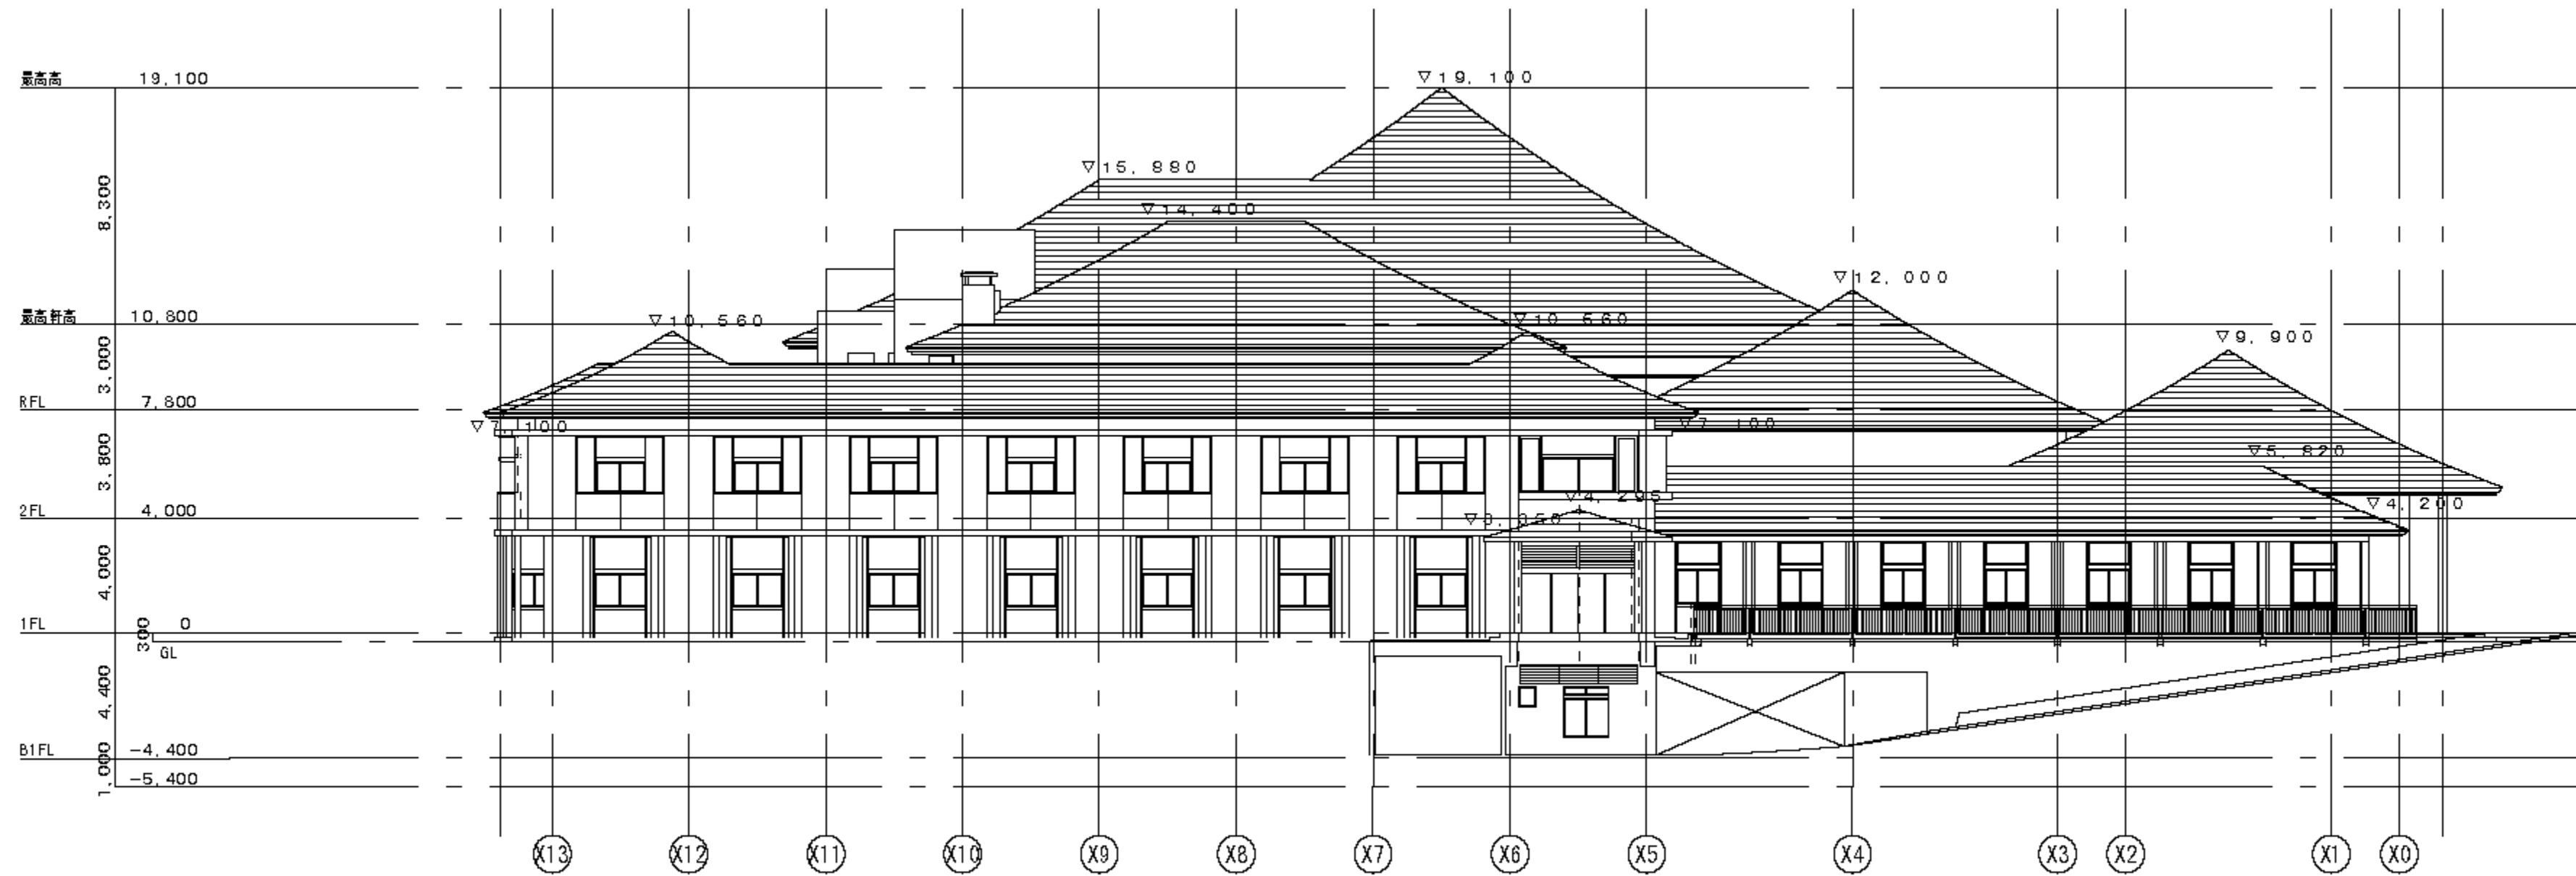


北側立面図 S=1/400

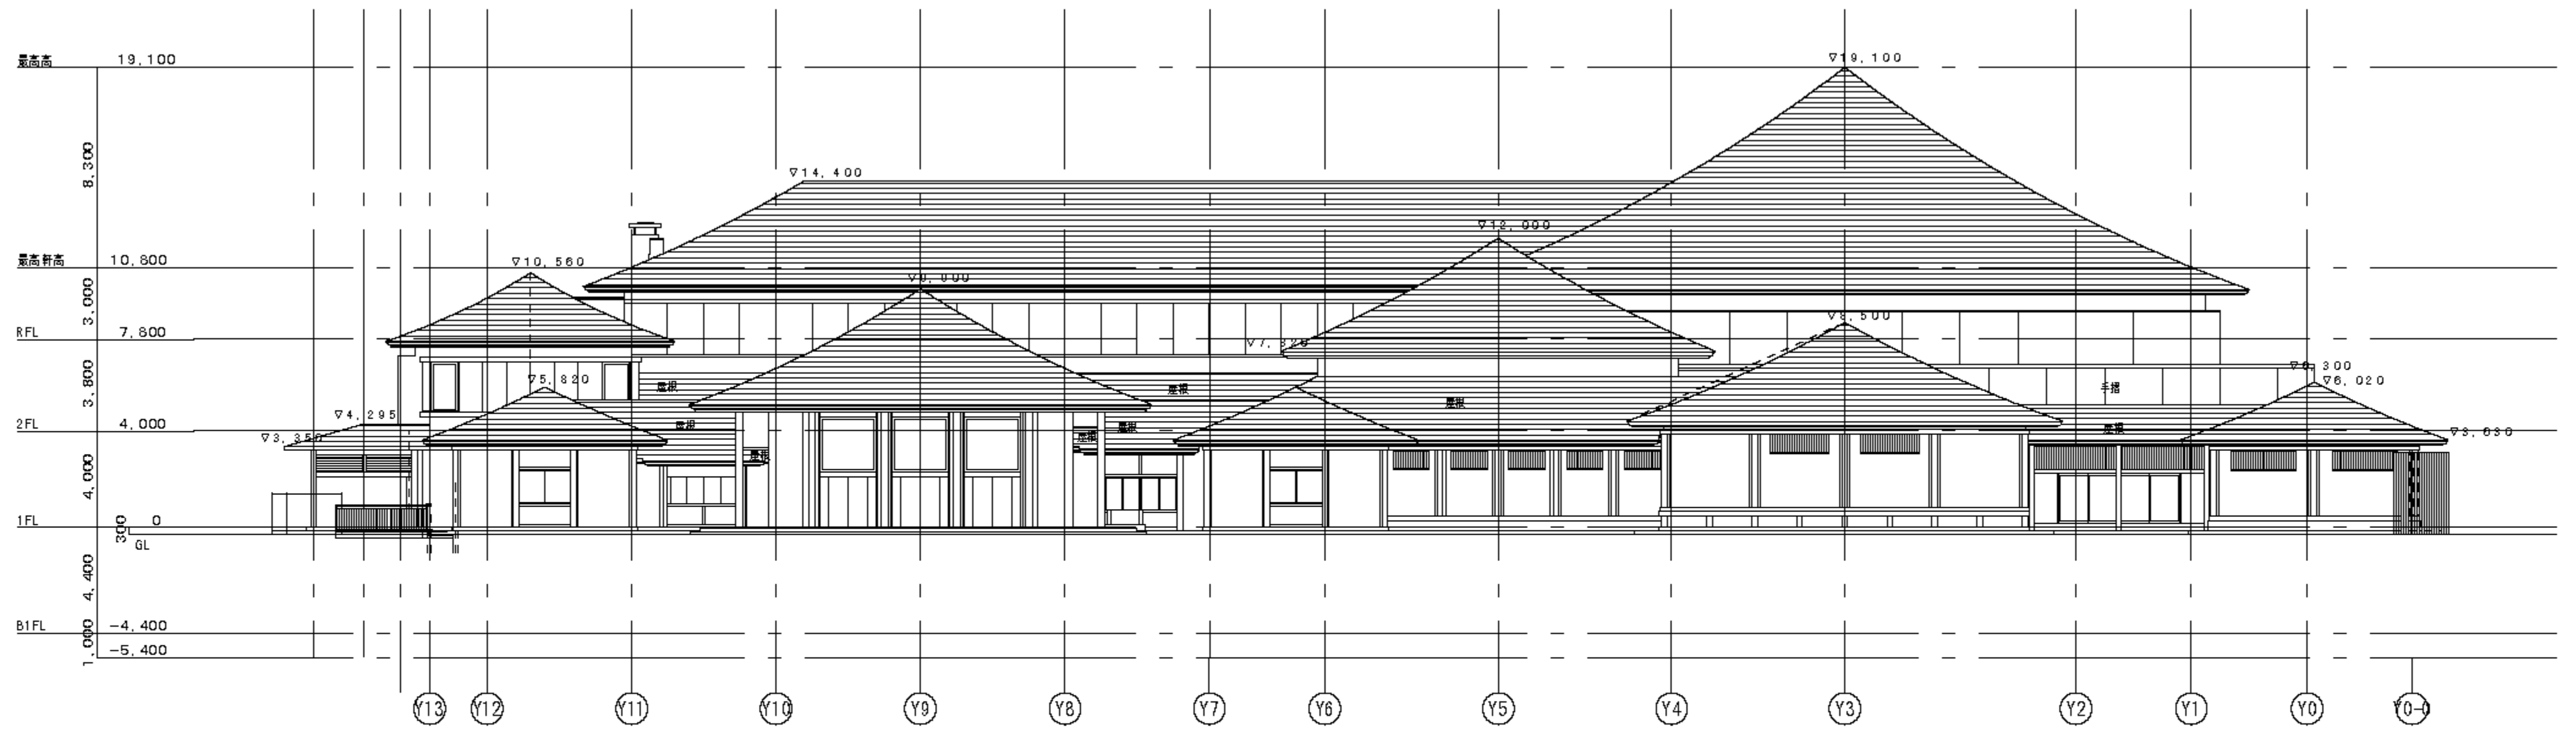

西側立面図 S=1/400

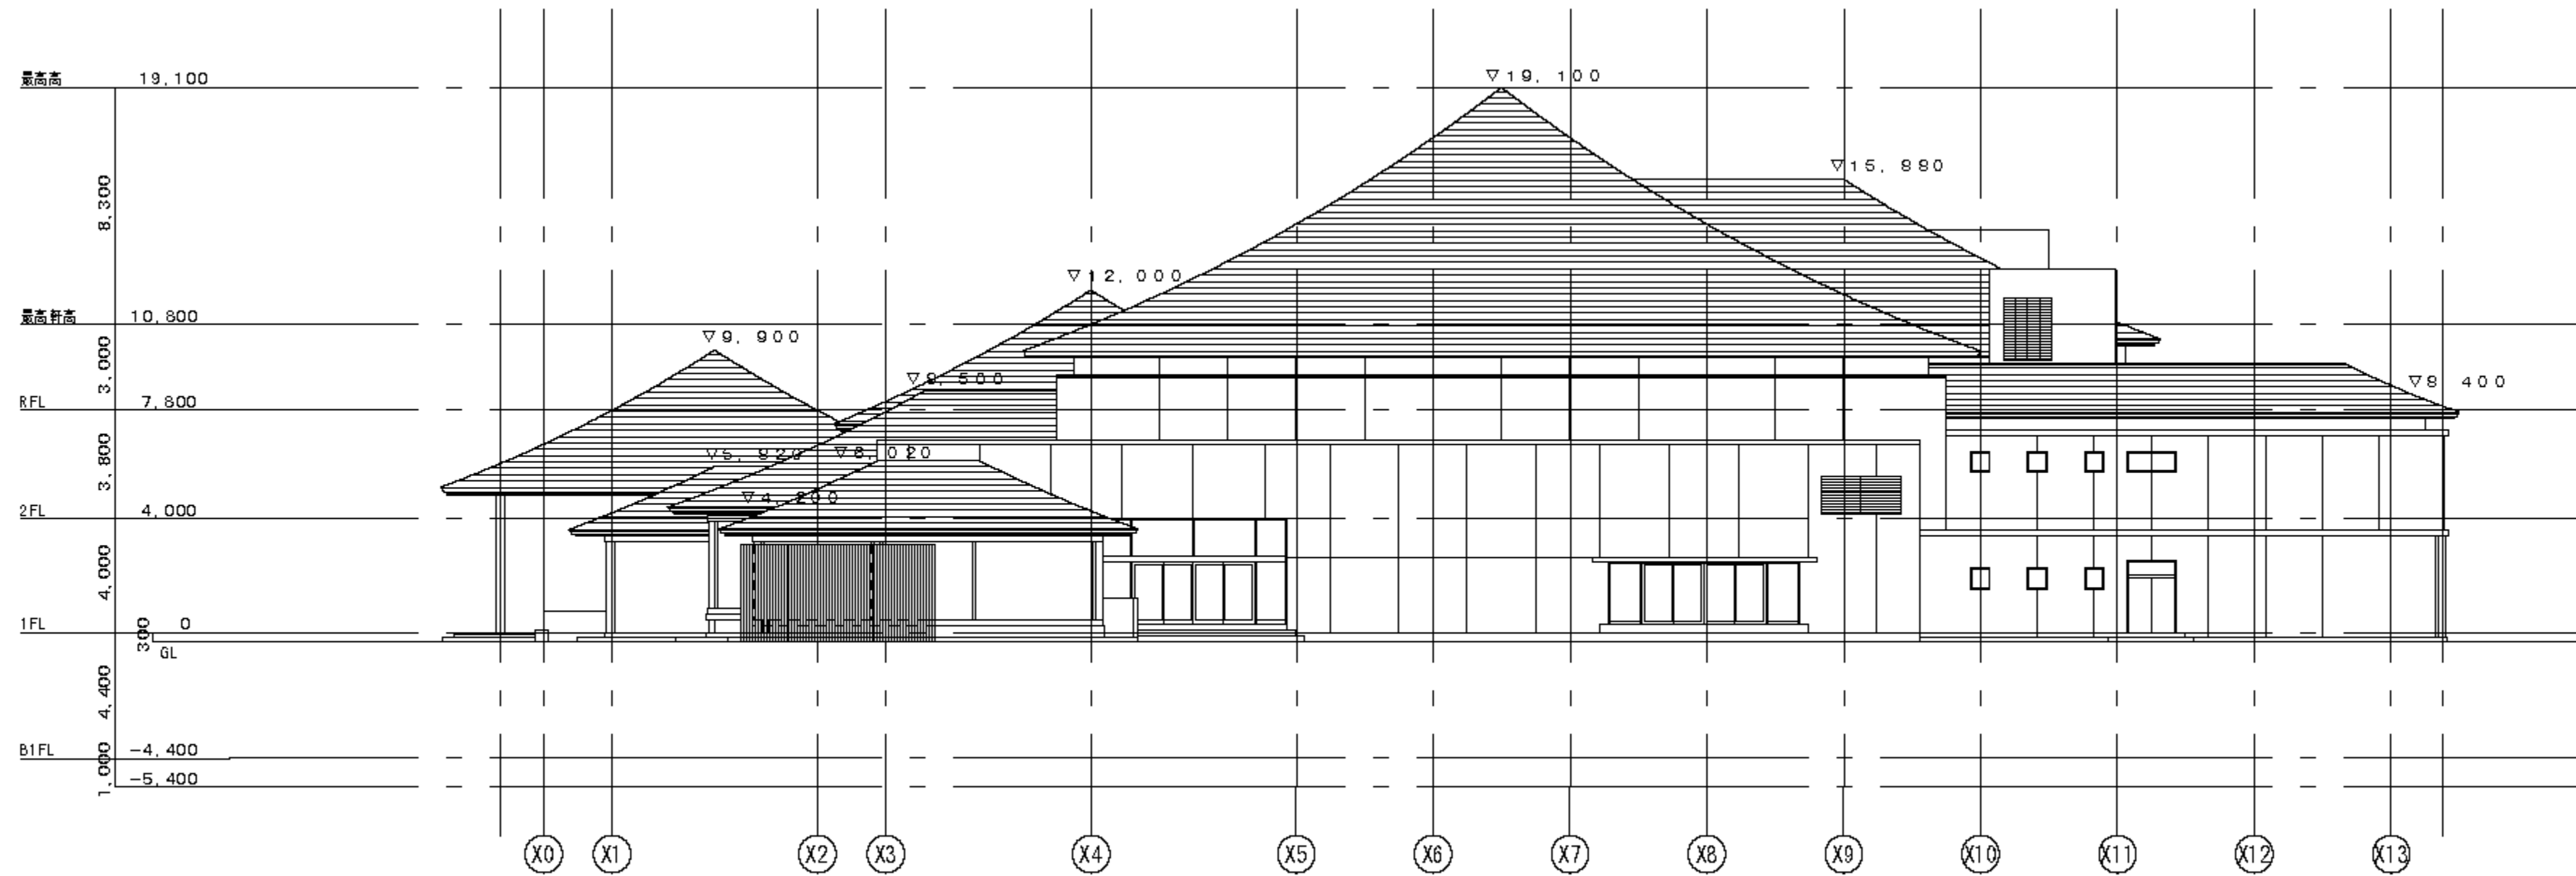

南侧立面图 S=1/400

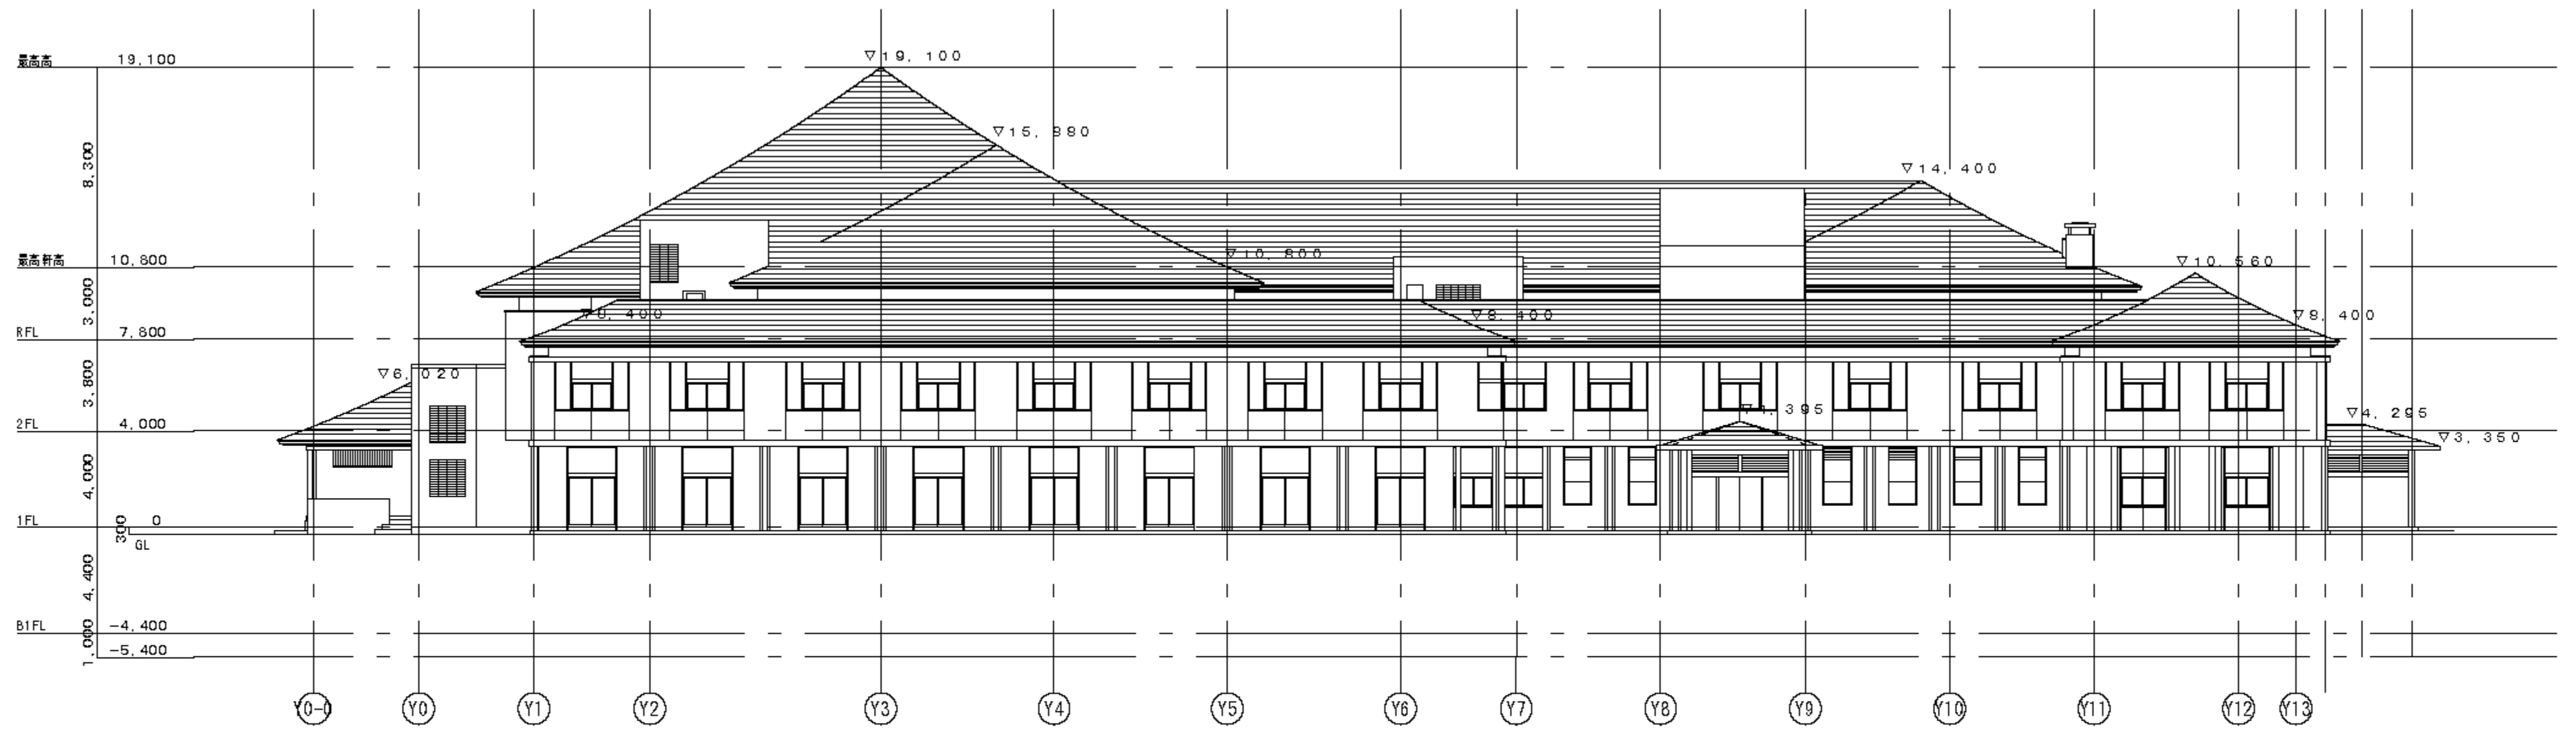

东侧立面图 S=1/400



